



Funding the Republic

REPUBLIKA NG PILIPINAS
KAGAWARAN NG PANANALAPI
KAWANIHAN NG INGATANG-YAMAN
(BUREAU OF THE TREASURY)
Intramuros, Manila

BIDS AND AWARDS COMMITTEE
Supplemental Bid Bulletin No. 07-2021

October 12, 2021


**Supply of Labor and Materials for the replacement of Twenty Eight (28) Units
Canopy at the Open Courts of the Ayuntamiento
(ITB-25-2021-G)**

This Supplemental Bid Bulletin No. 07-2021 is issued to modify or amend items in the Bid Documents. This shall form an integral part of the Bid Documents.


REFERENCE	AMENDMENTS/CHANGES/ CLARIFICATIONS
	Please see attached drawings


For guidance and information of all concerned.


ATTY. GISELA F. LOOD (Sgd.)
Deputy Treasurer of the Philippines and
Chairperson, Bids and Awards Committee

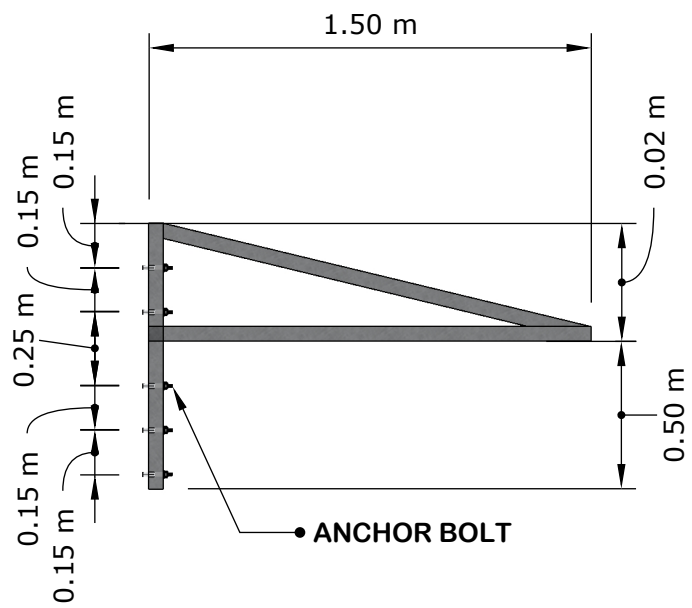




A2 END SUPPORT DETAILS

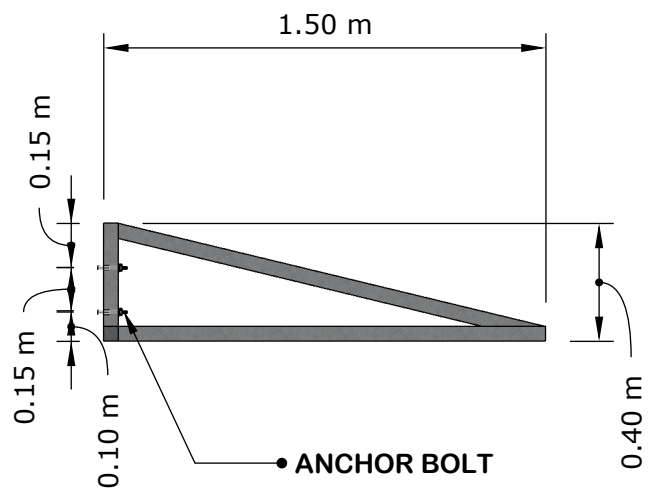

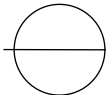
A2 MID SUPPORT DETAILS

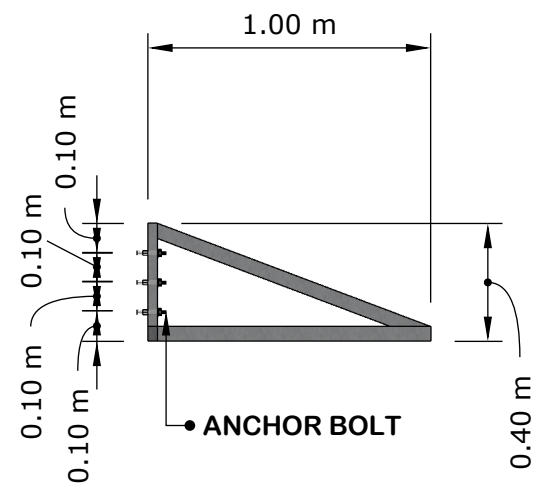

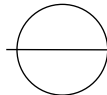

**A3 SUPPORT DETAILS
(MID AND END)**

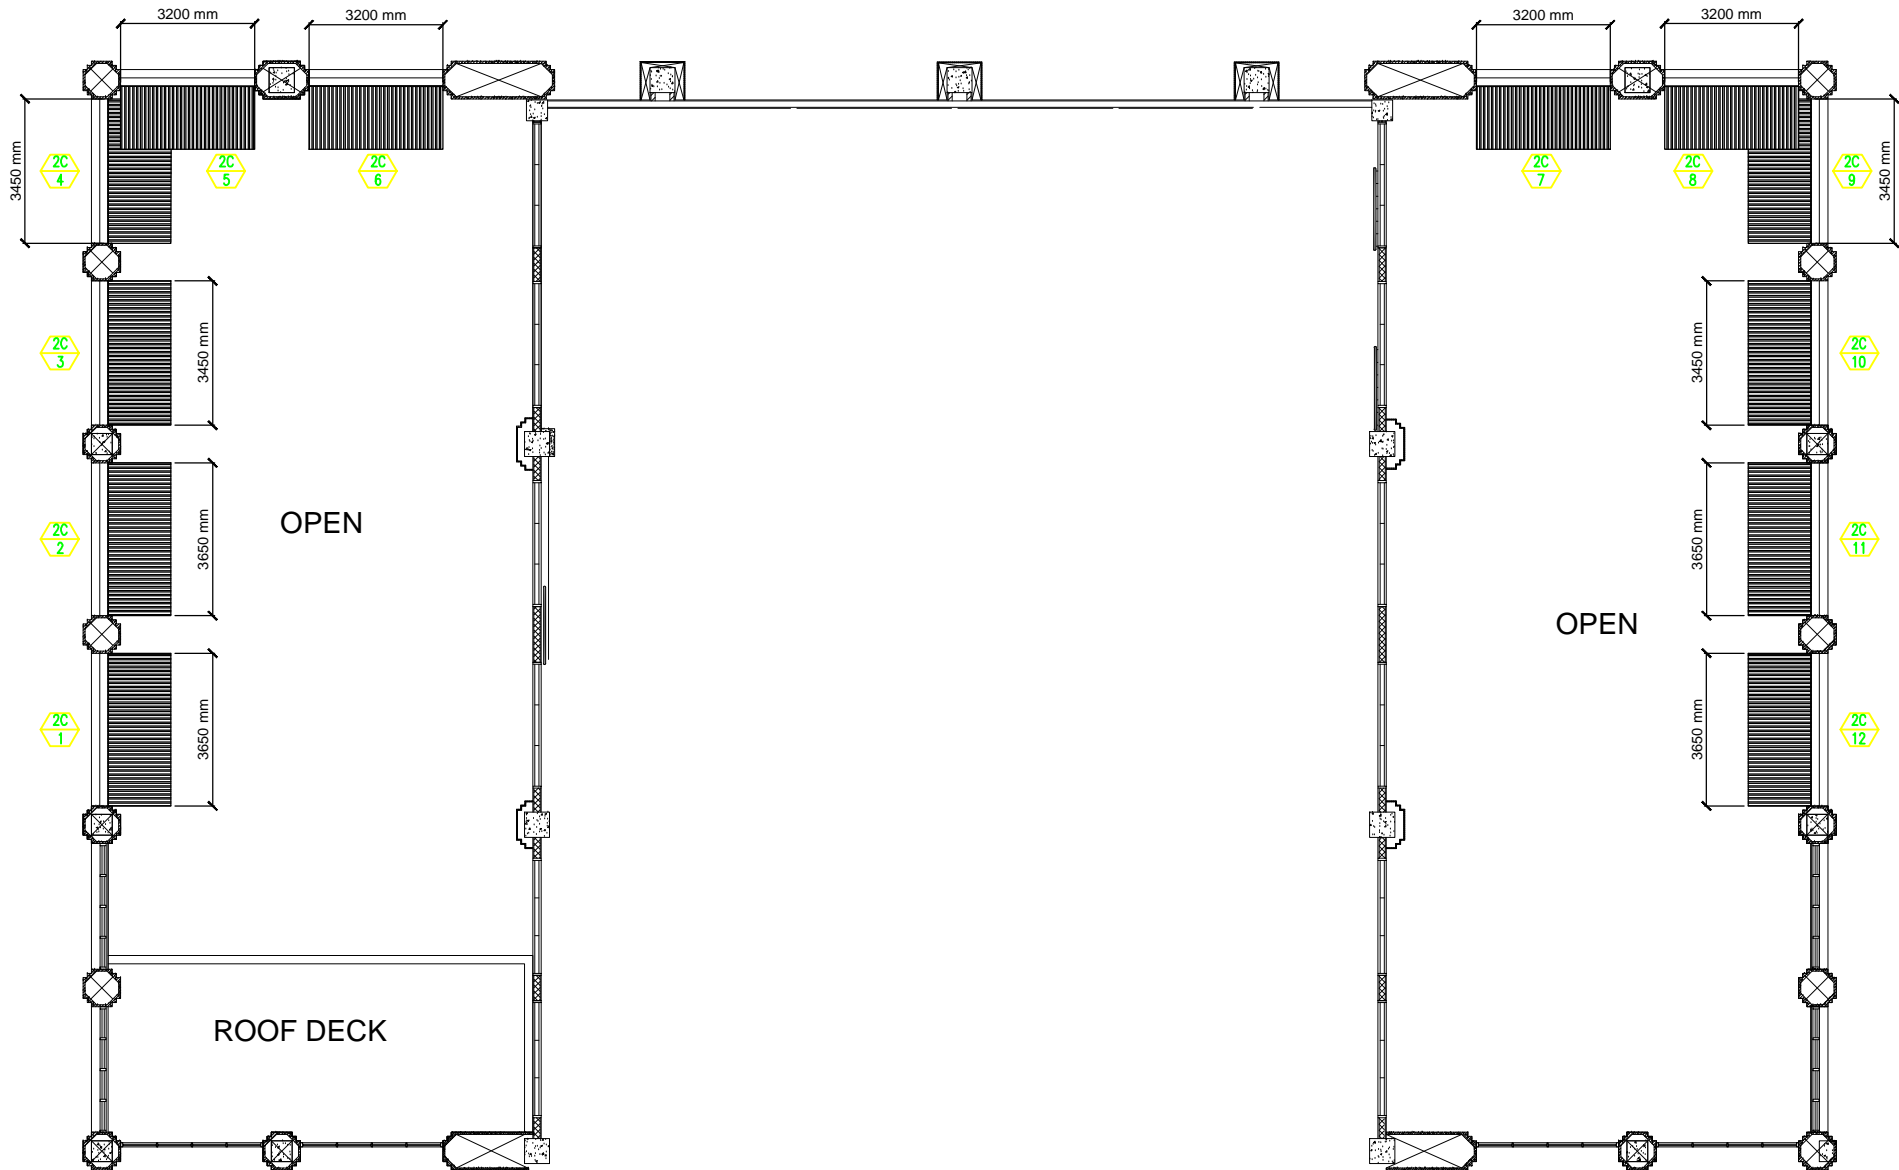

SECOND FLOOR AWNING LAYOUT

SCALE


1:50

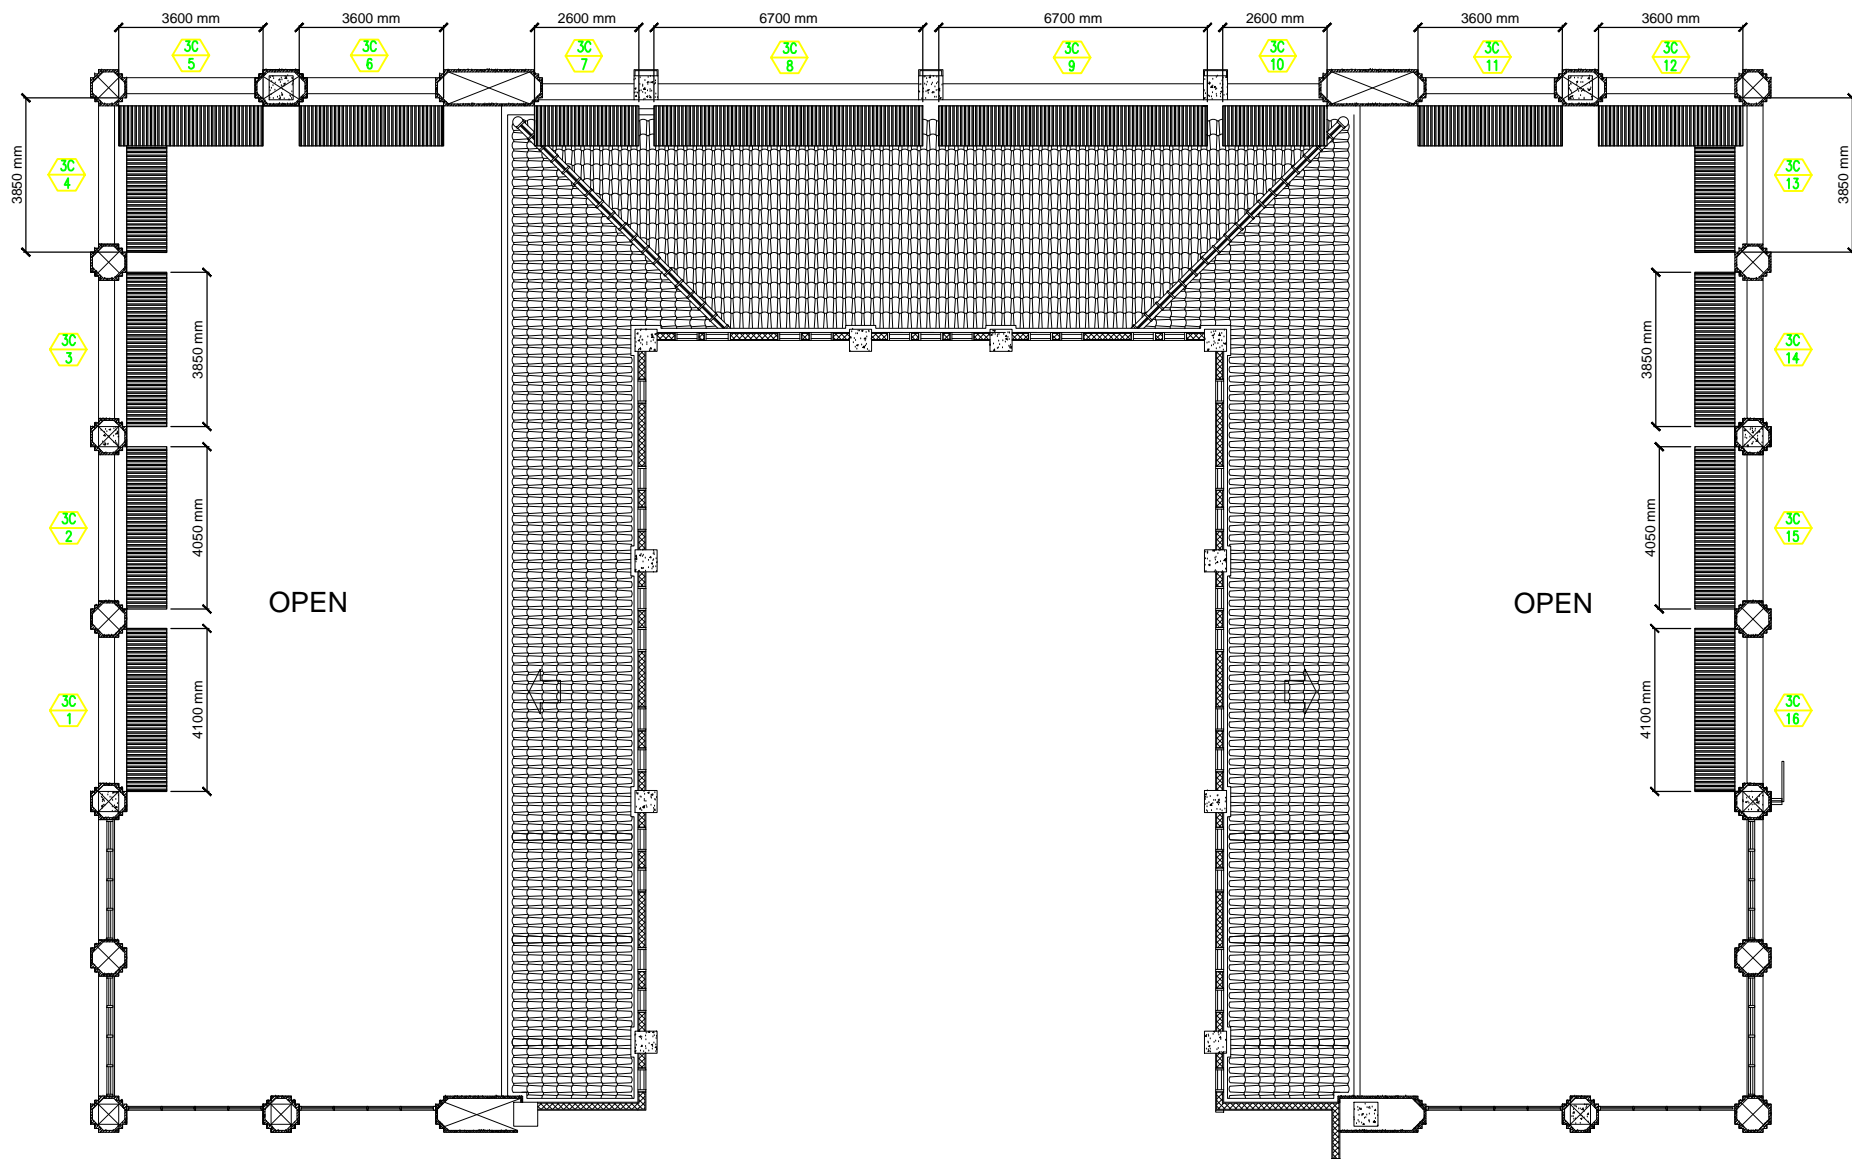

THIRD FLOOR AWNING LAYOUT

SCALE

1:50

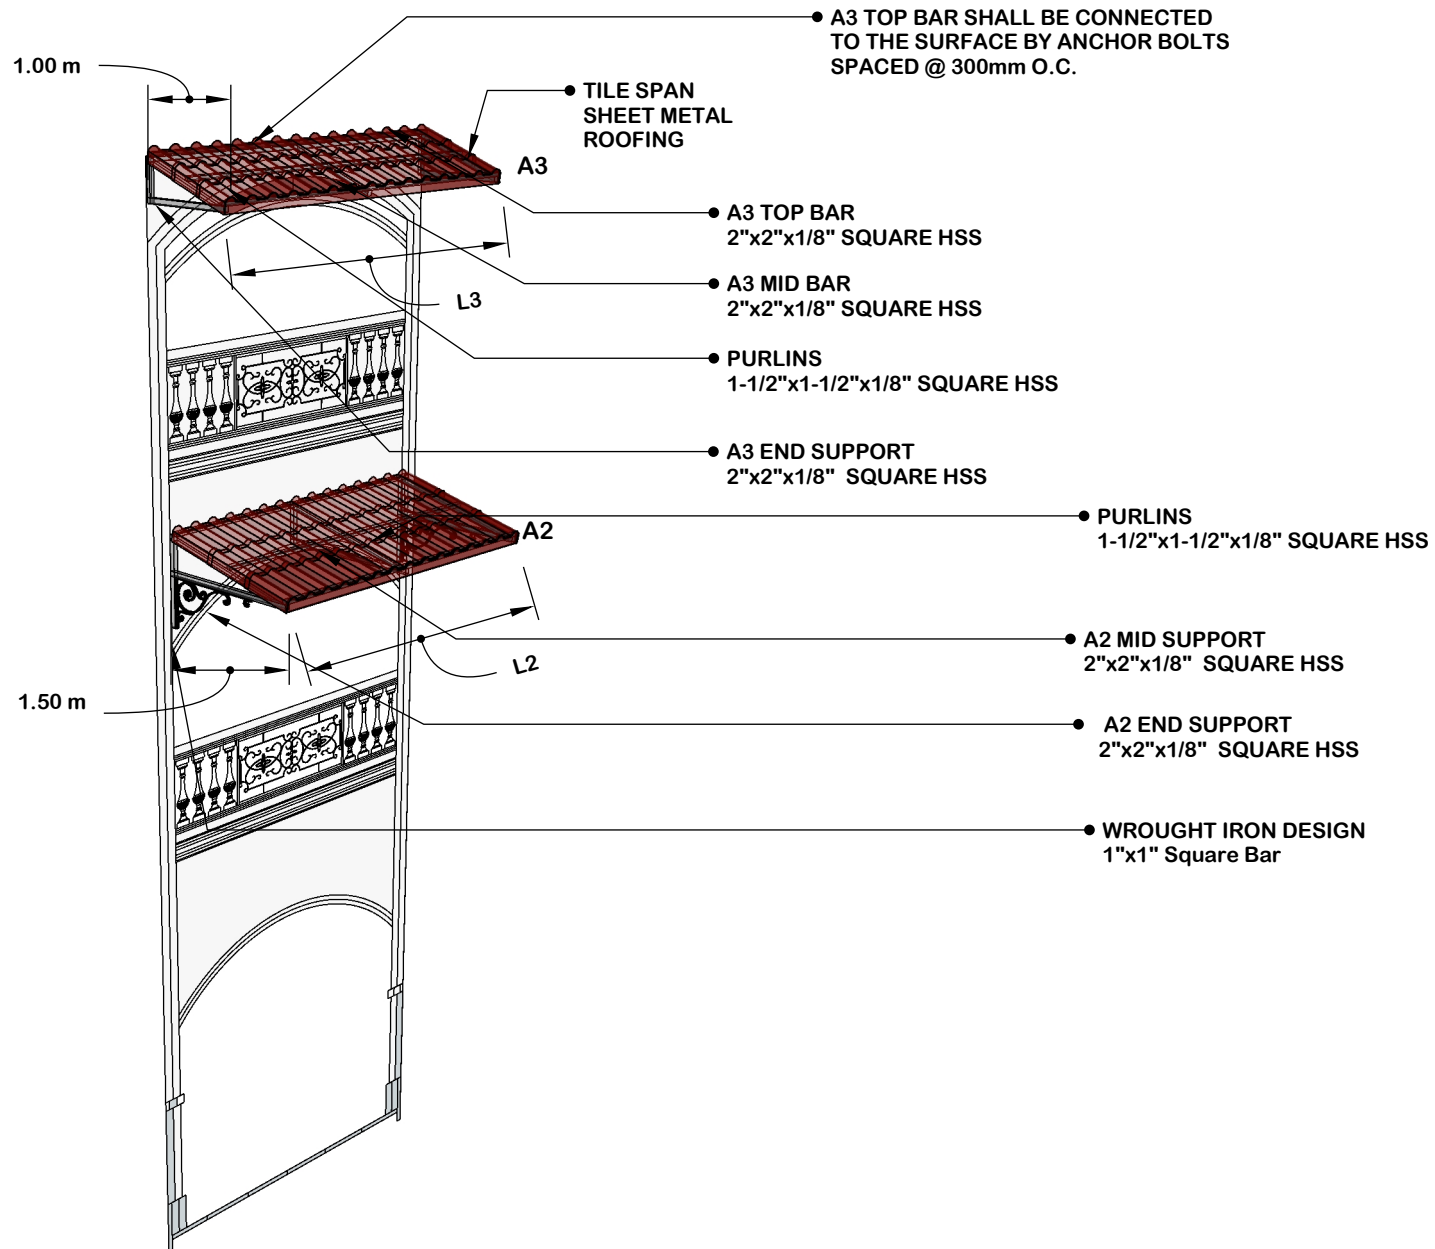

AWNING ELEVATION DETAILS